


305000

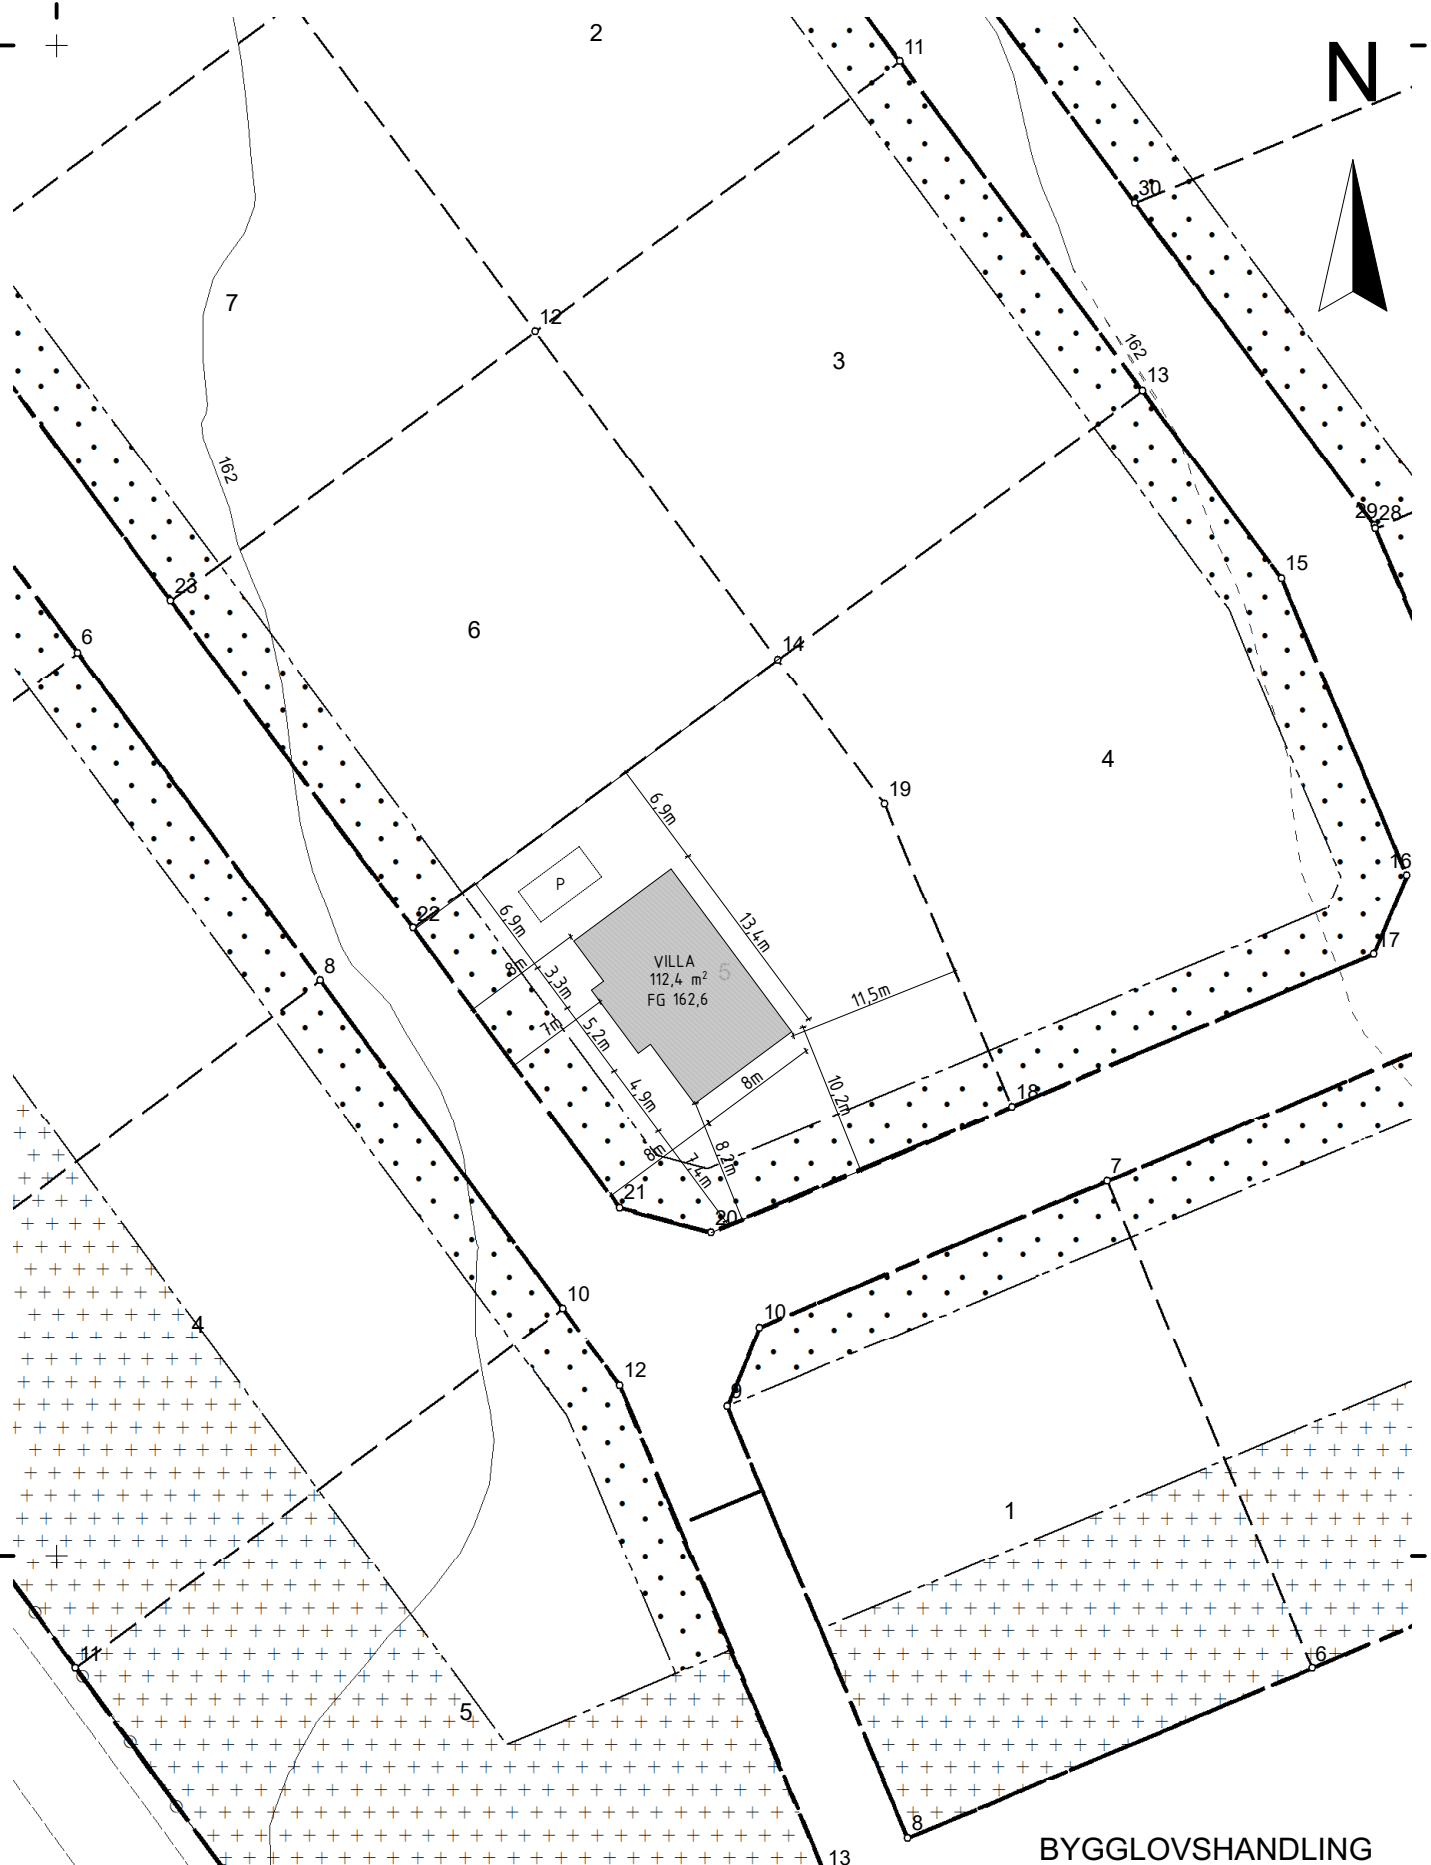


304900

134300

### BYGGLOVSHANDLING

Datum 2022-12-15 Rev

Koordinatsystem, plan:  
SWEREF99 15 00  
Koordinatsystem, höjd:  
RH2000

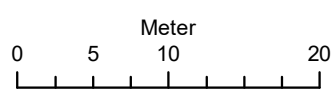

Utritad: 2022-09-23  
Skala: 1:500 A4